

TR 45297-03

VAN PALLADINO

SESNON BOULEVARD

MASON AVENUE

PROP. CORNER CUTOFF DEDICATION



EXISTING LAUSD SCHOOL SITE
PORTER RANCH COMMUNITY SCHOOL

PROPOSED PARCEL MAP 2014-1367

PROP. 2' DEDICATION ON MASON AVENUE

TAMARRON LANE

SHEET 2

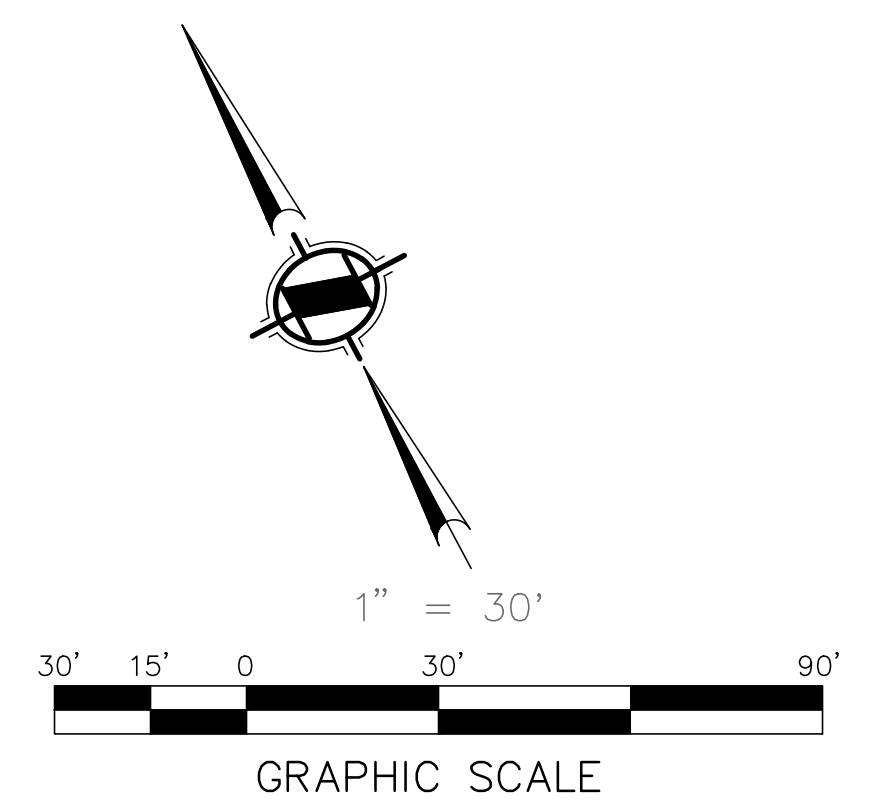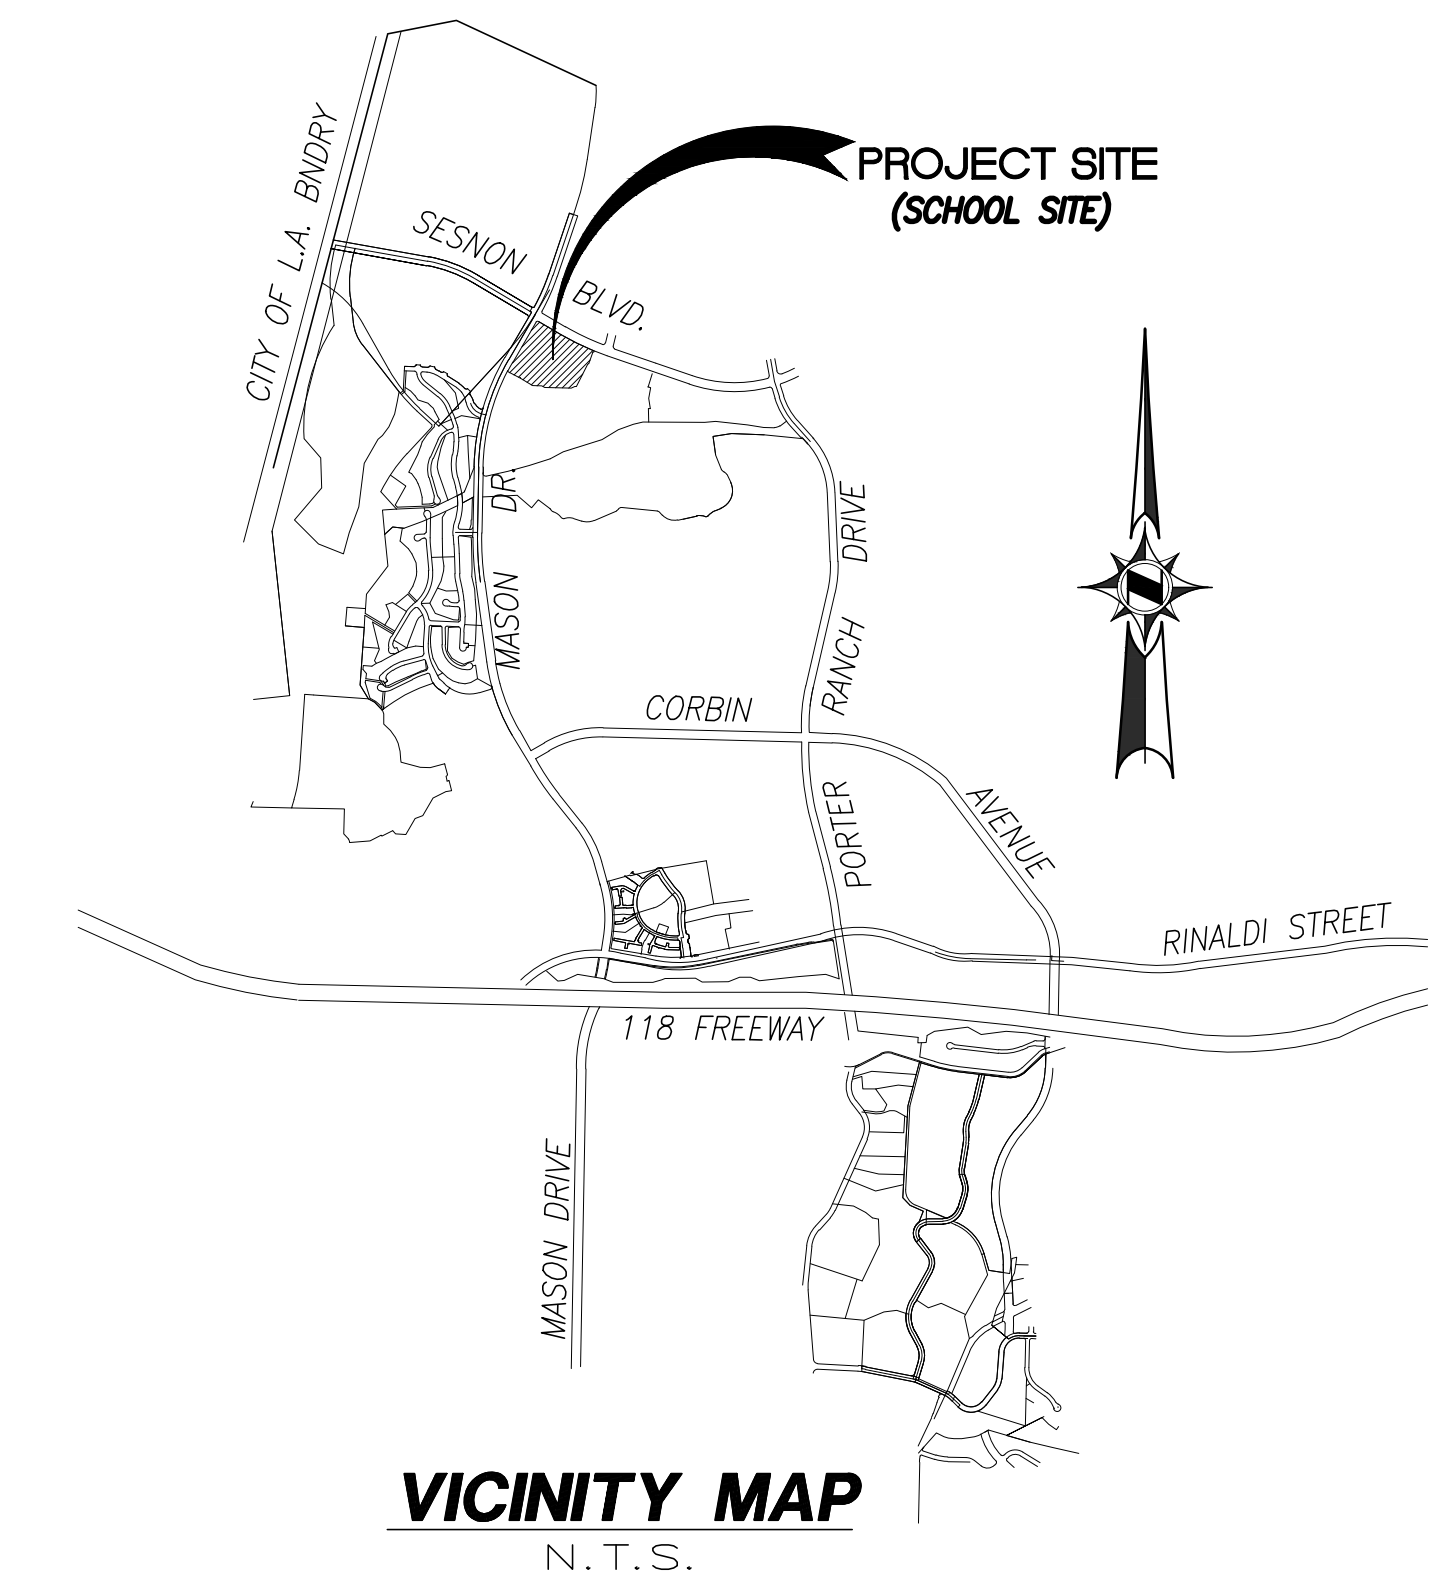


H
CA **HUNSAKER & ASSOCIATES**
I R V I N E , I N C .
PLANNING • ENGINEERING • SURVEYING
Three Hughes • Irvine, CA 92618 • PH: (949) 583-1010 • FX: (949) 583-0759

**SCHOOL SITE
PORTER RANCH
PARCEL LINE EXHIBIT**

DATE: 7/31/2025

SHEET 1 OF 2

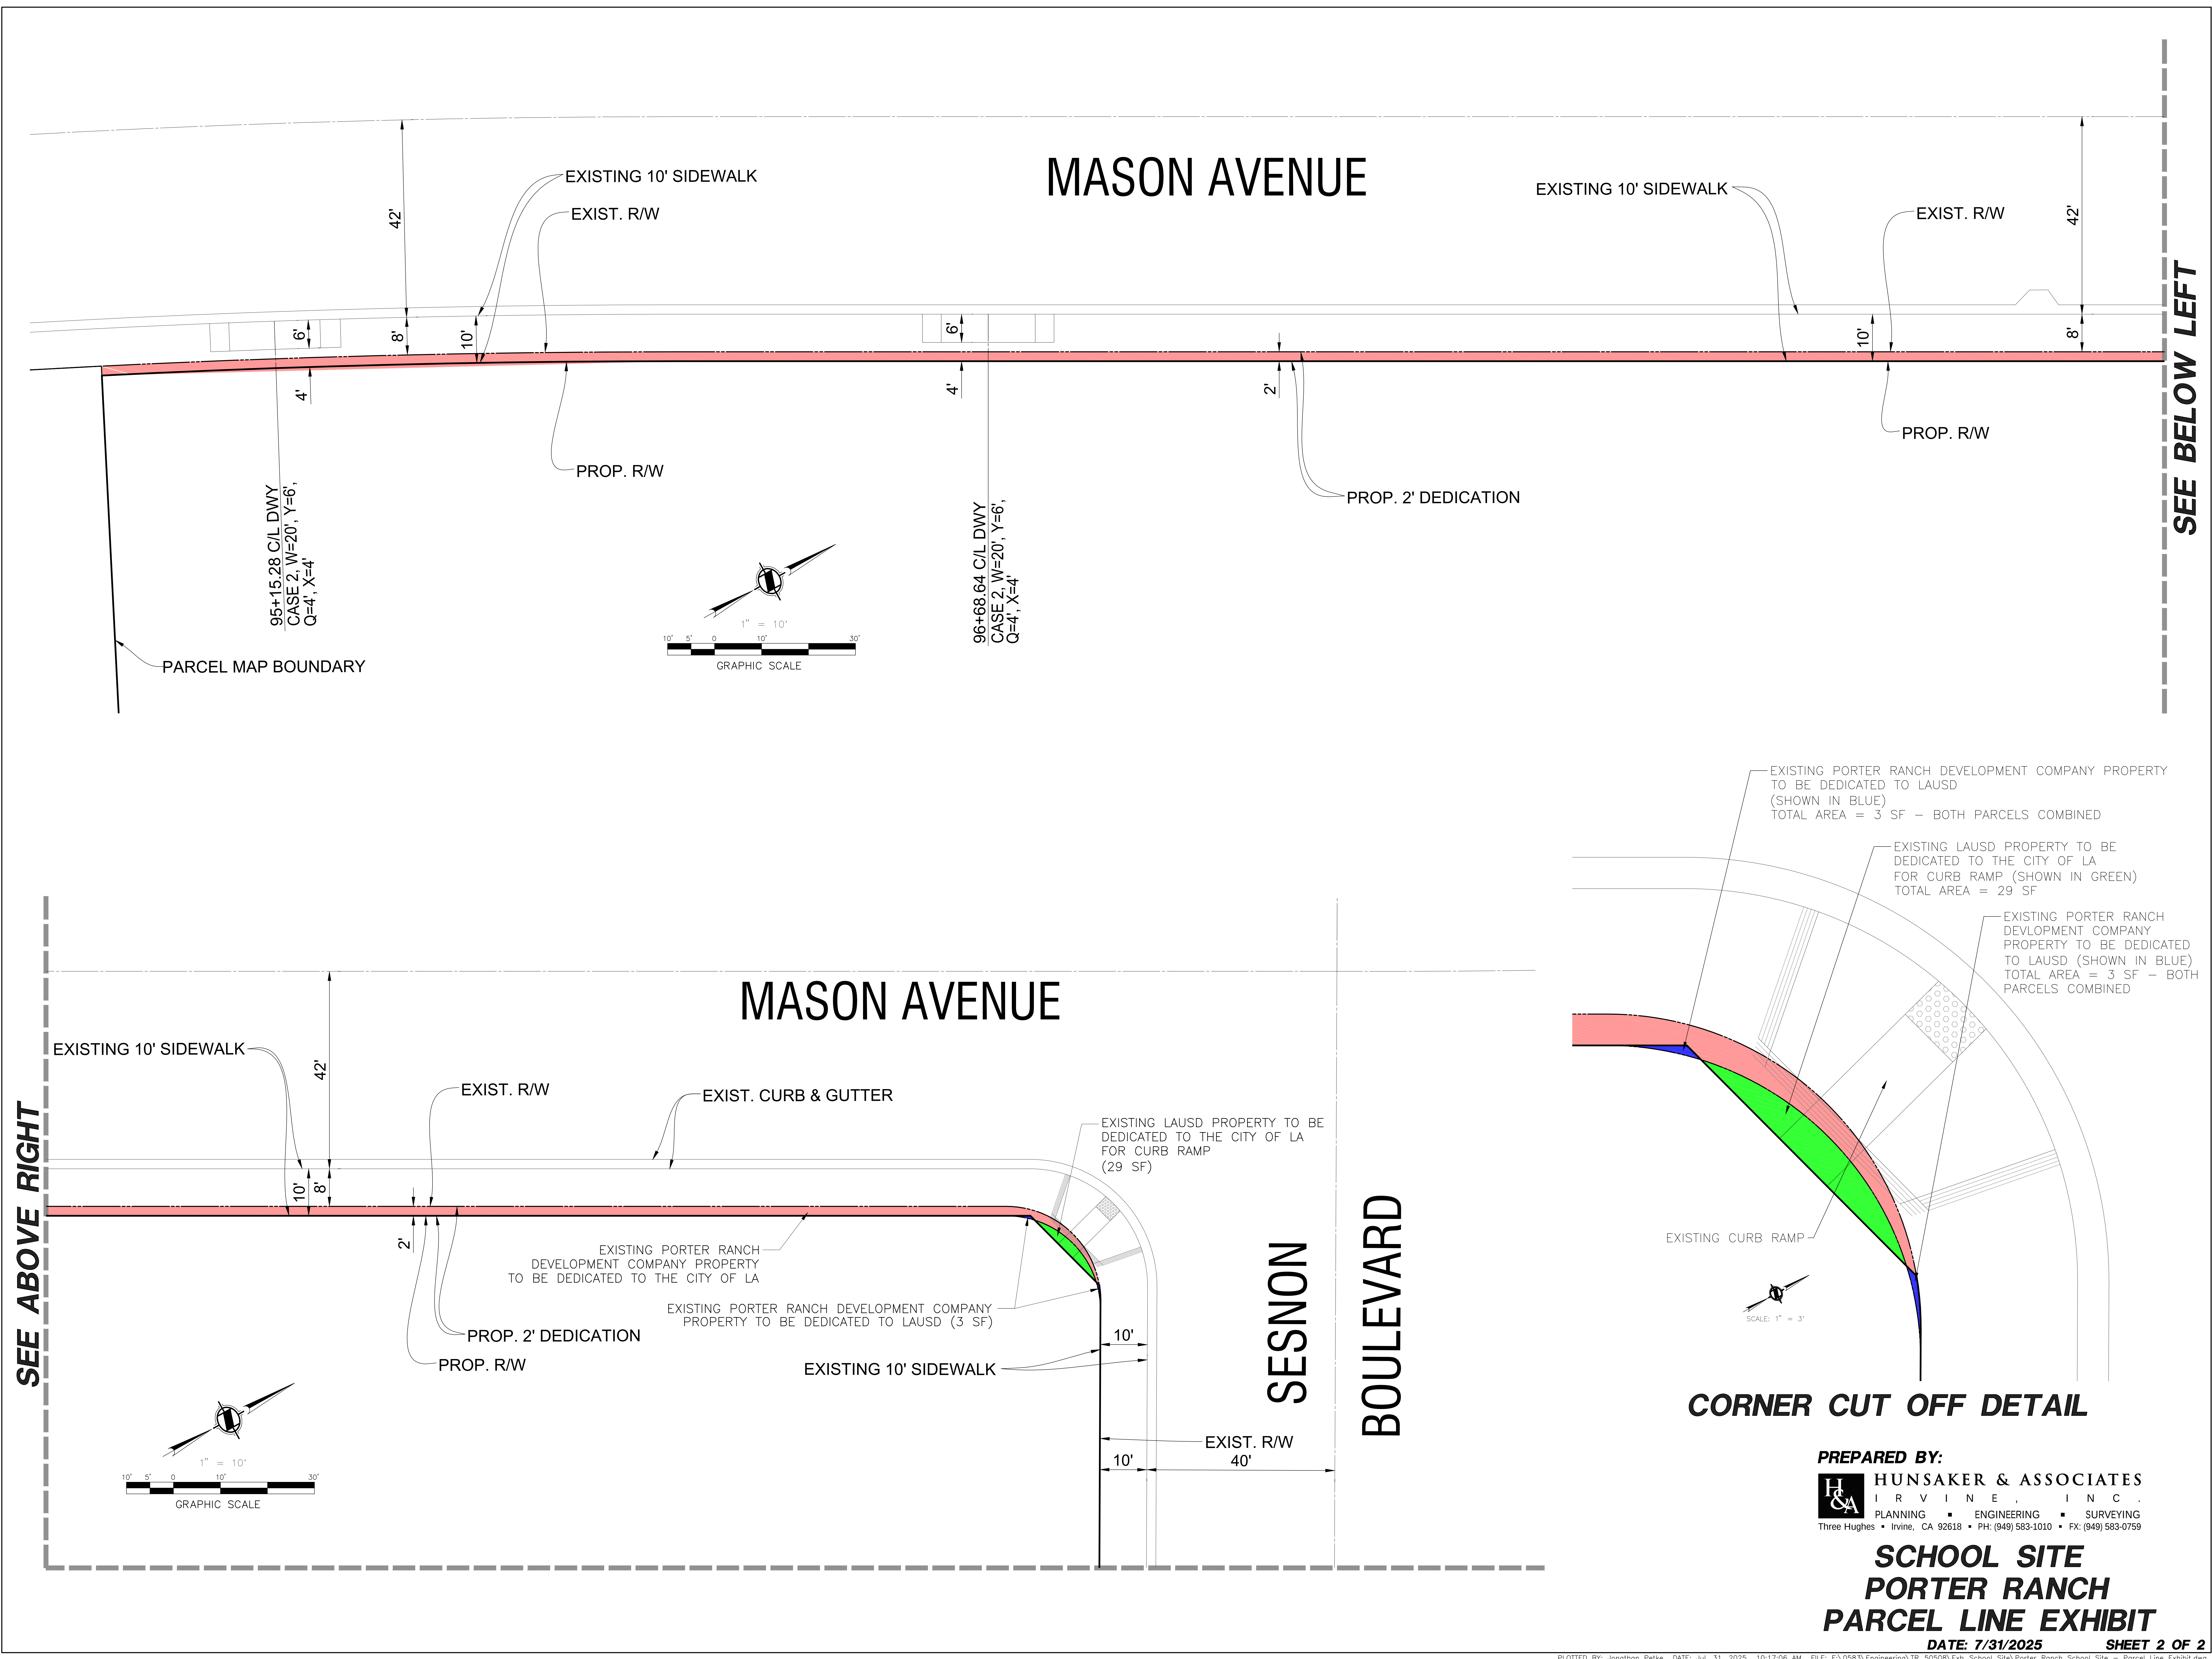

SEE BELOW LEFT

SEE ABOVE RIGHT

PREPARED BY:
HUNSAKER & ASSOCIATES
IRVINE, INC.
PLANNING • ENGINEERING • SURVEYING
Three Hughes • Irvine, CA 92618 • PH: (949) 583-1010 • FX: (949) 583-0759

**SCHOOL SITE
PORTER RANCH
PARCEL LINE EXHIBIT**

DATE: 7/31/2025

SHEET 2 OF 2